





HIGH PERFORMANCE ADA DOMES

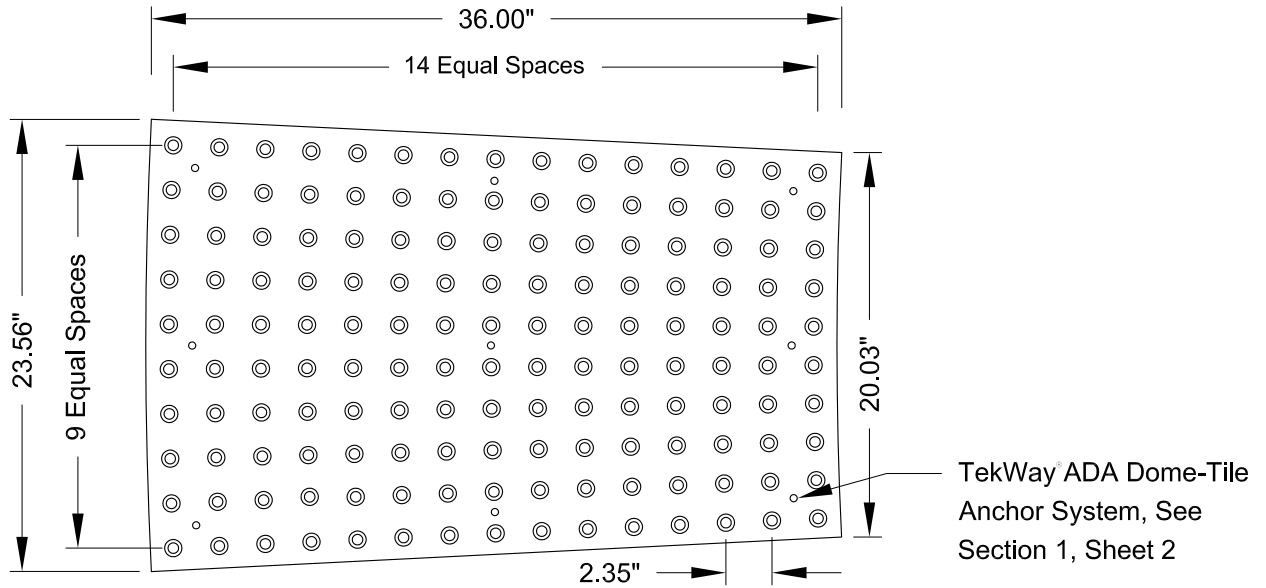

1 PLAN OF TILE

Scale: NTS

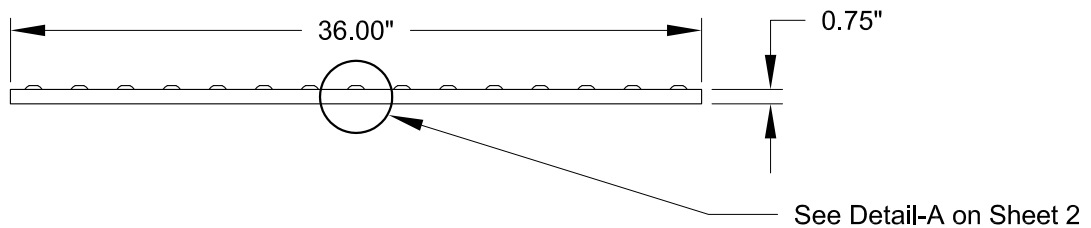


2 ELEVATION OF TILE

Scale: NTS

Notes:

1. The allowable width of tile is 23.56" x 20.03" ± 0.06".
2. The allowable length of tile is 36.00" ± 0.06".
3. All dimensions are in inches.

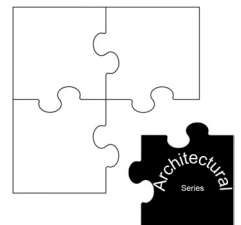

This drawing contains information that is property of StrongGo® INDUSTRIES. This document may not in whole or in part be duplicated or disclosed or used for manufacture of the part disclosed herein without written permission of StrongGo® INDUSTRIES.



3296 E. Hemisphere Loop
Tel: (520) 547-3510

Tucson, AZ. 85706
Fax: (520) 547-3515

DRAWING TITLE


**36.00" TekWay® ADA Dome-Tile
20' Radius
Plan & Elevation**

SHEET NO.

**1
of
2**




HIGH PERFORMANCE ADA DOMES

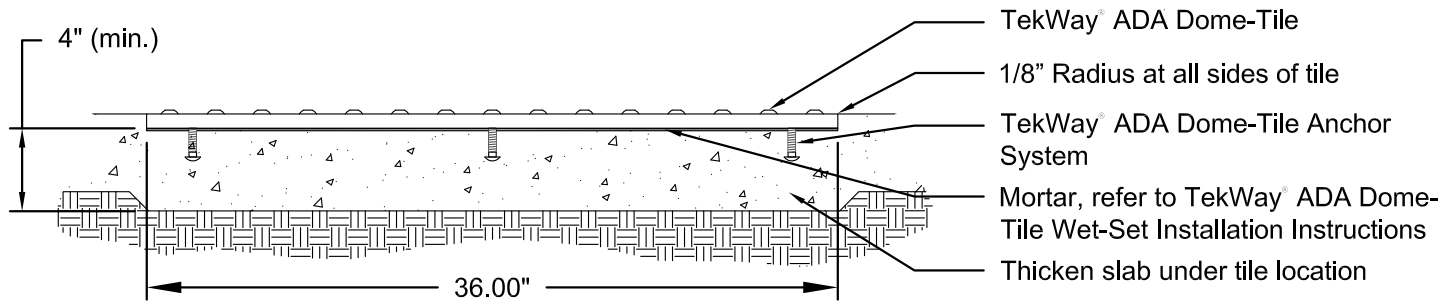


1 TYPICAL - WET-SET INSTALLATION (Fresh Concrete)

Scale: NTS

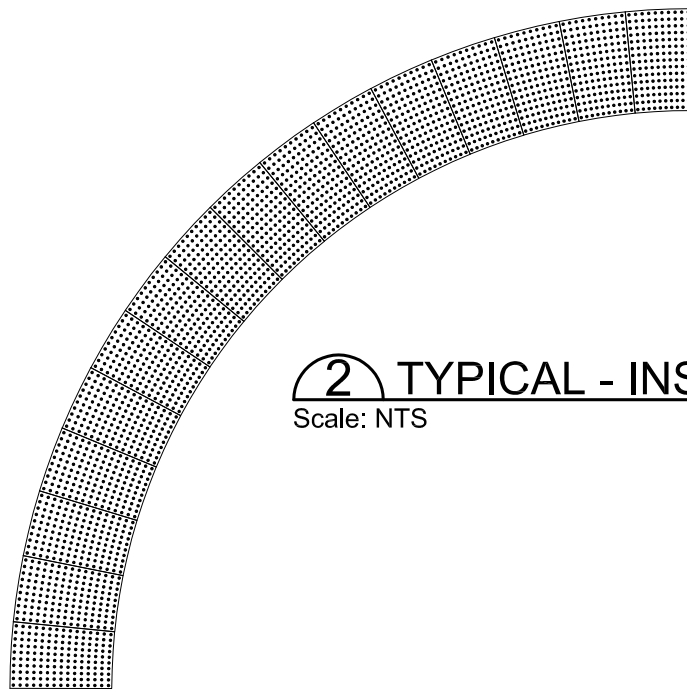

2 TYPICAL - INSTALLATION

Scale: NTS

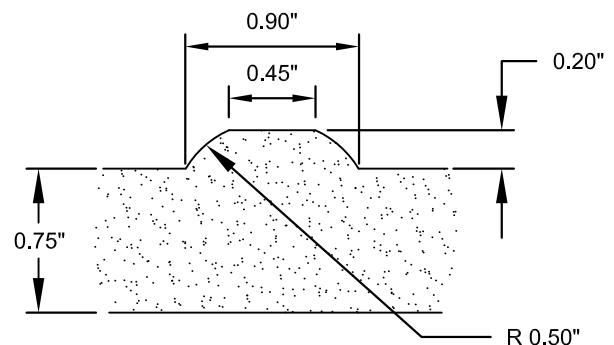

3 DETAIL - A

Scale: NTS

Notes:

1. The allowable width of tile is 23.56" x 20.03" ± 0.06".
2. The allowable length of tile is 36.00" ± 0.06".
3. All dimensions are in inches.

This drawing contains information that is property of StrongGo® INDUSTRIES. This document may not in whole or in part be duplicated or disclosed or used for manufacture of the part disclosed herein without written permission of StrongGo® INDUSTRIES.



3296 E. Hemisphere Loop
Tel: (520) 547-3510

Tucson, AZ. 85706
Fax: (520) 547-3515

DRAWING TITLE

**36.00" TekWay ADA Dome-Tile
20' Radius
Plan & Elevation**

SHEET NO.

**2
of
2**