





HIGH PERFORMANCE ADA DOMES

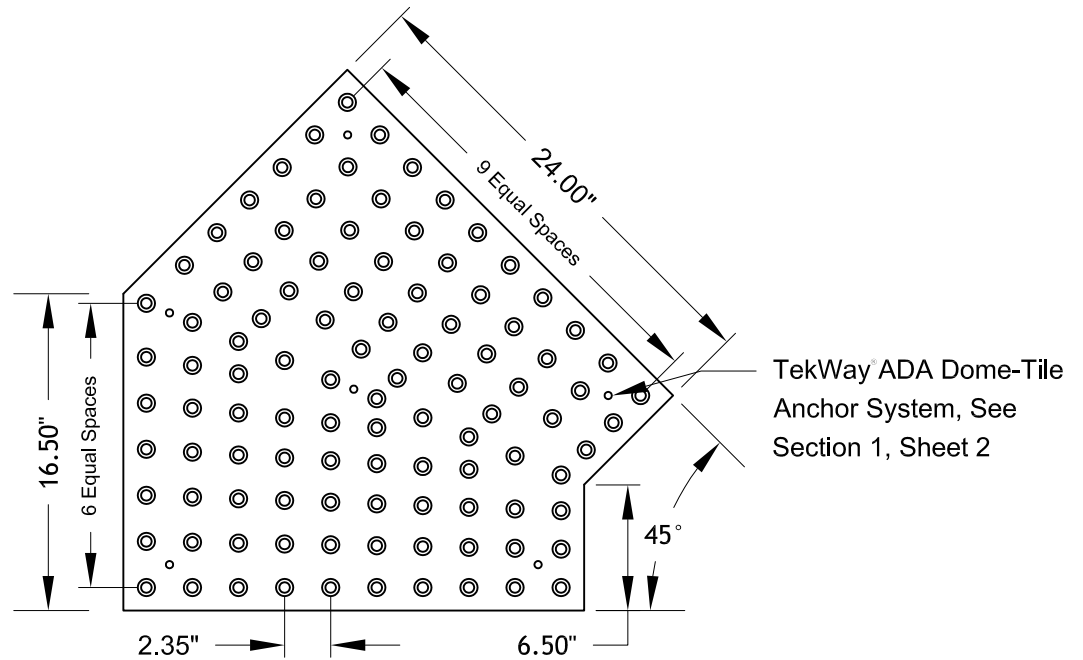

1 PLAN OF TILE

Scale: NTS

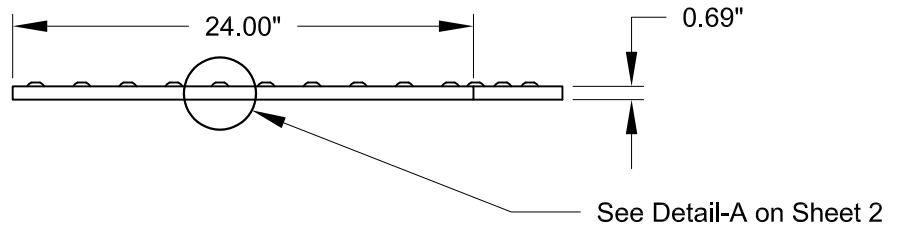

2 ELEVATION OF TILE

Scale: NTS

Notes:

1. The allowable width of tile is 24.00" ± 0.06".
2. The allowable outer length of tile is 16.50" ± 0.06".
3. The allowable inner length of tile is 6.50" ± 0.06".
4. All dimensions are in inches.

This drawing contains information that is property of StrongGo® INDUSTRIES. This document may not in whole or in part be duplicated or disclosed or used for manufacture of the part disclosed herein without written permission of StrongGo® INDUSTRIES.



3296 E. Hemisphere Loop
Tel: (520) 547-3510

Tucson, AZ. 85706
Fax: (520) 547-3515

DRAWING TITLE


**24"- 45° TekWay® ADA Dome-Tile
2.35" Spacing
Plan & Elevation**

SHEET NO.

**1
of
2**




HIGH PERFORMANCE ADA DOMES

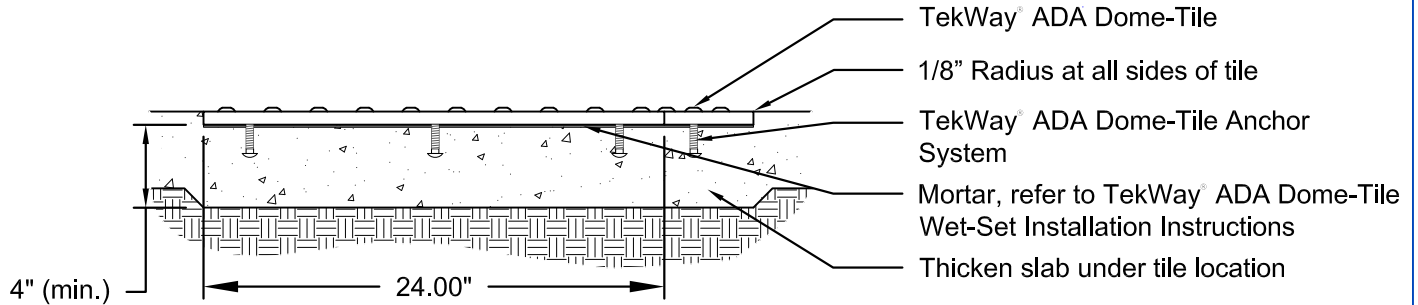


1 TYPICAL - WET-SET INSTALLATION (Fresh Concrete)

Scale: NTS

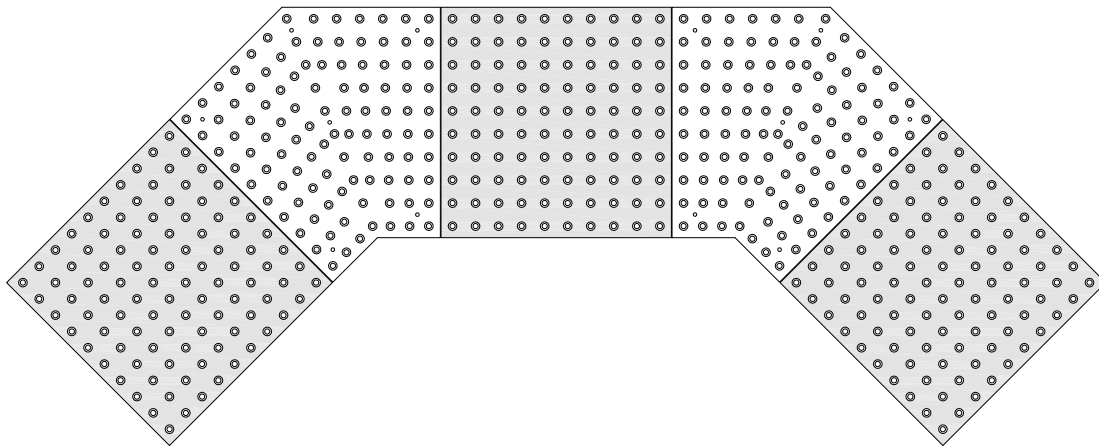

2 TYPICAL - INSTALLATION USING 24" - 45 DEGREE TILE

Scale: NTS

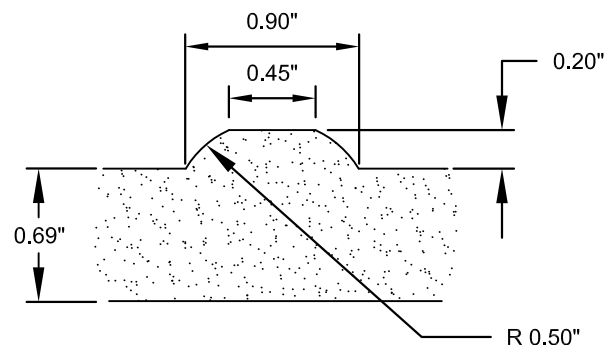

3 DETAIL - A

Scale: NTS

Notes:

1. The allowable width of tile is 24.00" ± 0.06".
2. The allowable outer length of tile is 16.50" ± 0.06".
3. The allowable inner length of tile is 6.50" ± 0.06".
4. All dimensions are in inches.

This drawing contains information that is property of StrongGo INDUSTRIES. This document may not in whole or in part be duplicated or disclosed or used for manufacture of the part disclosed herein without written permission of StrongGo INDUSTRIES.



3296 E. Hemisphere Loop
Tel: (520) 547-3510

Tucson, AZ. 85706
Fax: (520) 547-3515

DRAWING TITLE

**24" - 45° TekWay ADA Dome-Tile
2.35" Spacing
Plan & Elevation**

SHEET NO.

**2
of
2**