


## PLAN OF TILE

Scale: NTS

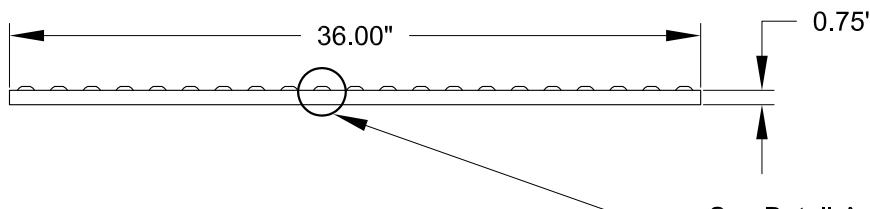

## ELEVATION OF TILE

Scale: NTS


### Notes:

1. The allowable width of tile is  $12.00" \pm 0.06"$ .
2. The allowable length of tile is  $12.00" \pm 0.06"$ .
3. The allowable distance between domes is  $1.67" \pm 0.05"$  measured from the center of the dome.
4. The allowable dome diameter variance is  $0.09"$ .
5. All dimensions are in inches.

This drawing contains information that is property of StrongGo<sup>®</sup> INDUSTRIES. This document may not in whole or in part be duplicated or disclosed or used for manufacture of the part disclosed herein without written permission of StrongGo<sup>®</sup> INDUSTRIES.




## HIGH PERFORMANCE ADA DOMES

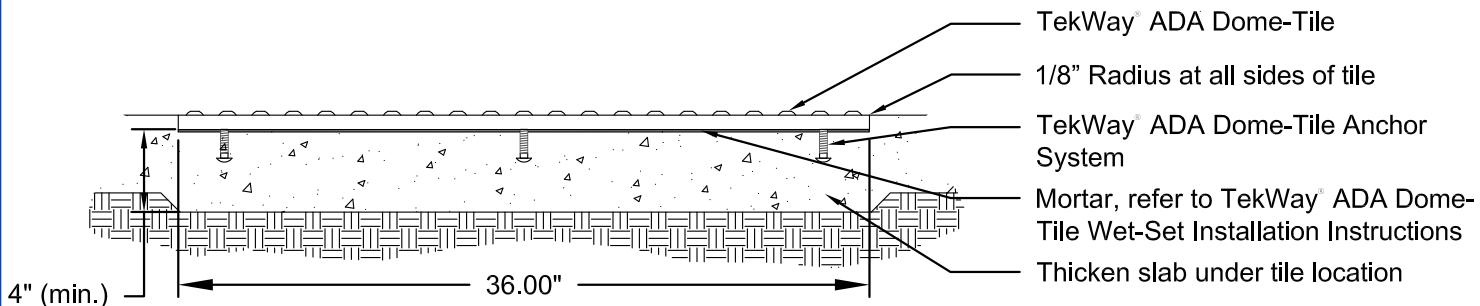


### 1 TYPICAL - WET-SET INSTALLATION (Fresh Concrete)

Scale: NTS

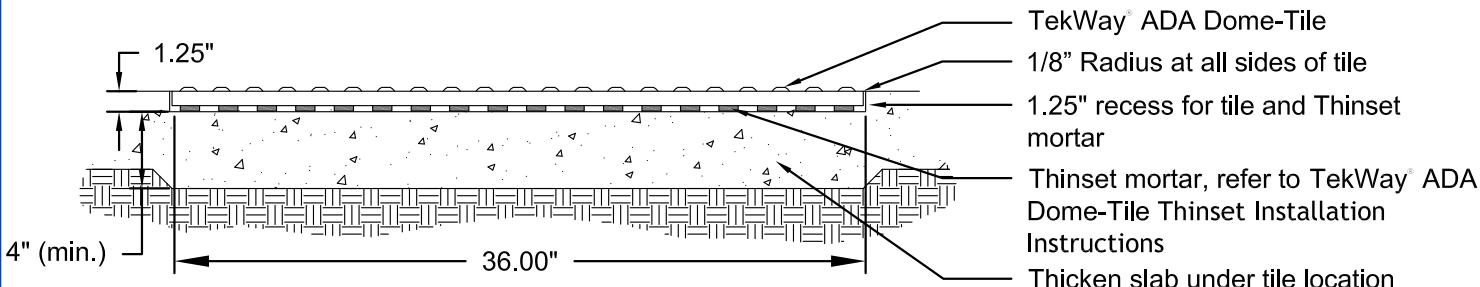

### 2 TYPICAL - THINSET INSTALLATION (with 1.25" recess)

Scale: NTS

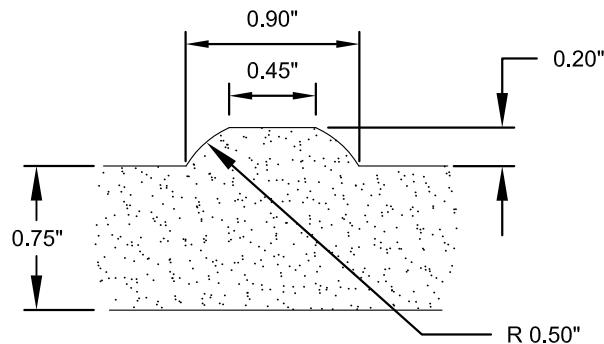

### 3 DETAIL - A

Scale: NTS

#### Notes:

1. The allowable width of tile is  $12.00" \pm 0.06"$ .
2. The allowable length of tile is  $12.00" \pm 0.06"$ .
3. The allowable distance between domes is  $1.67" \pm 0.05"$  measured from the center of the dome.
4. The allowable dome diameter variance is  $0.09"$ .
5. All dimensions are in inches.

This drawing contains information that is property of StrongGo INDUSTRIES. This document may not in whole or in part be duplicated or disclosed or used for manufacture of the part disclosed herein without written permission of StrongGo INDUSTRIES.

**StrongGo<sup>®</sup>**  
INDUSTRIES

3296 E. Hemisphere Loop  
Tel: (520) 547-3510

Tucson, AZ. 85706  
Fax: (520) 547-3515

DRAWING TITLE

**24" X 36" TekWay<sup>®</sup> ADA Dome-Tile  
1.67" Spacing  
Plan & Elevation**

SHEET NO.

**2  
of  
2**